

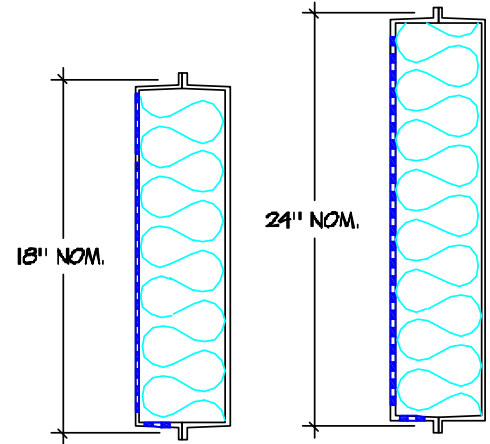


IAC Acoustics Noishield[®] Sound Barrier Walls

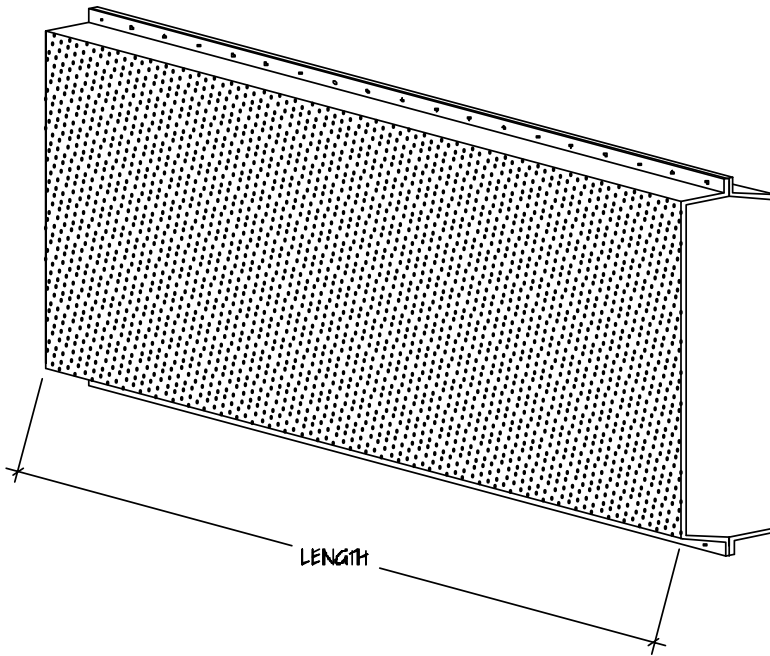

BARRIER PANEL 24" NOM. AND 18" NOM.

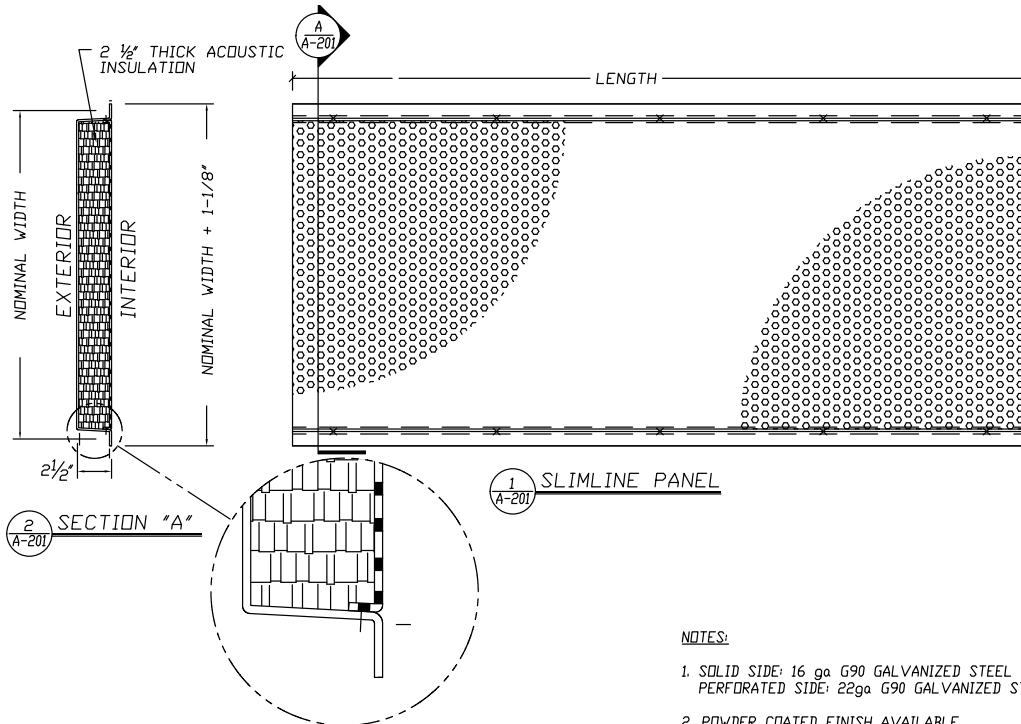


NOTES:

1. SOLID SIDE: 16 ga G90 GALVANIZED STEEL
PERFORATED SIDE: 22ga G90 GALVANIZED STEEL
2. POWDER COATED FINISH AVAILABLE.
3. AVAILABLE NOMINAL WIDTH, 24" ONLY.




IAC Acoustics Noishield[®] Sound Barrier Walls

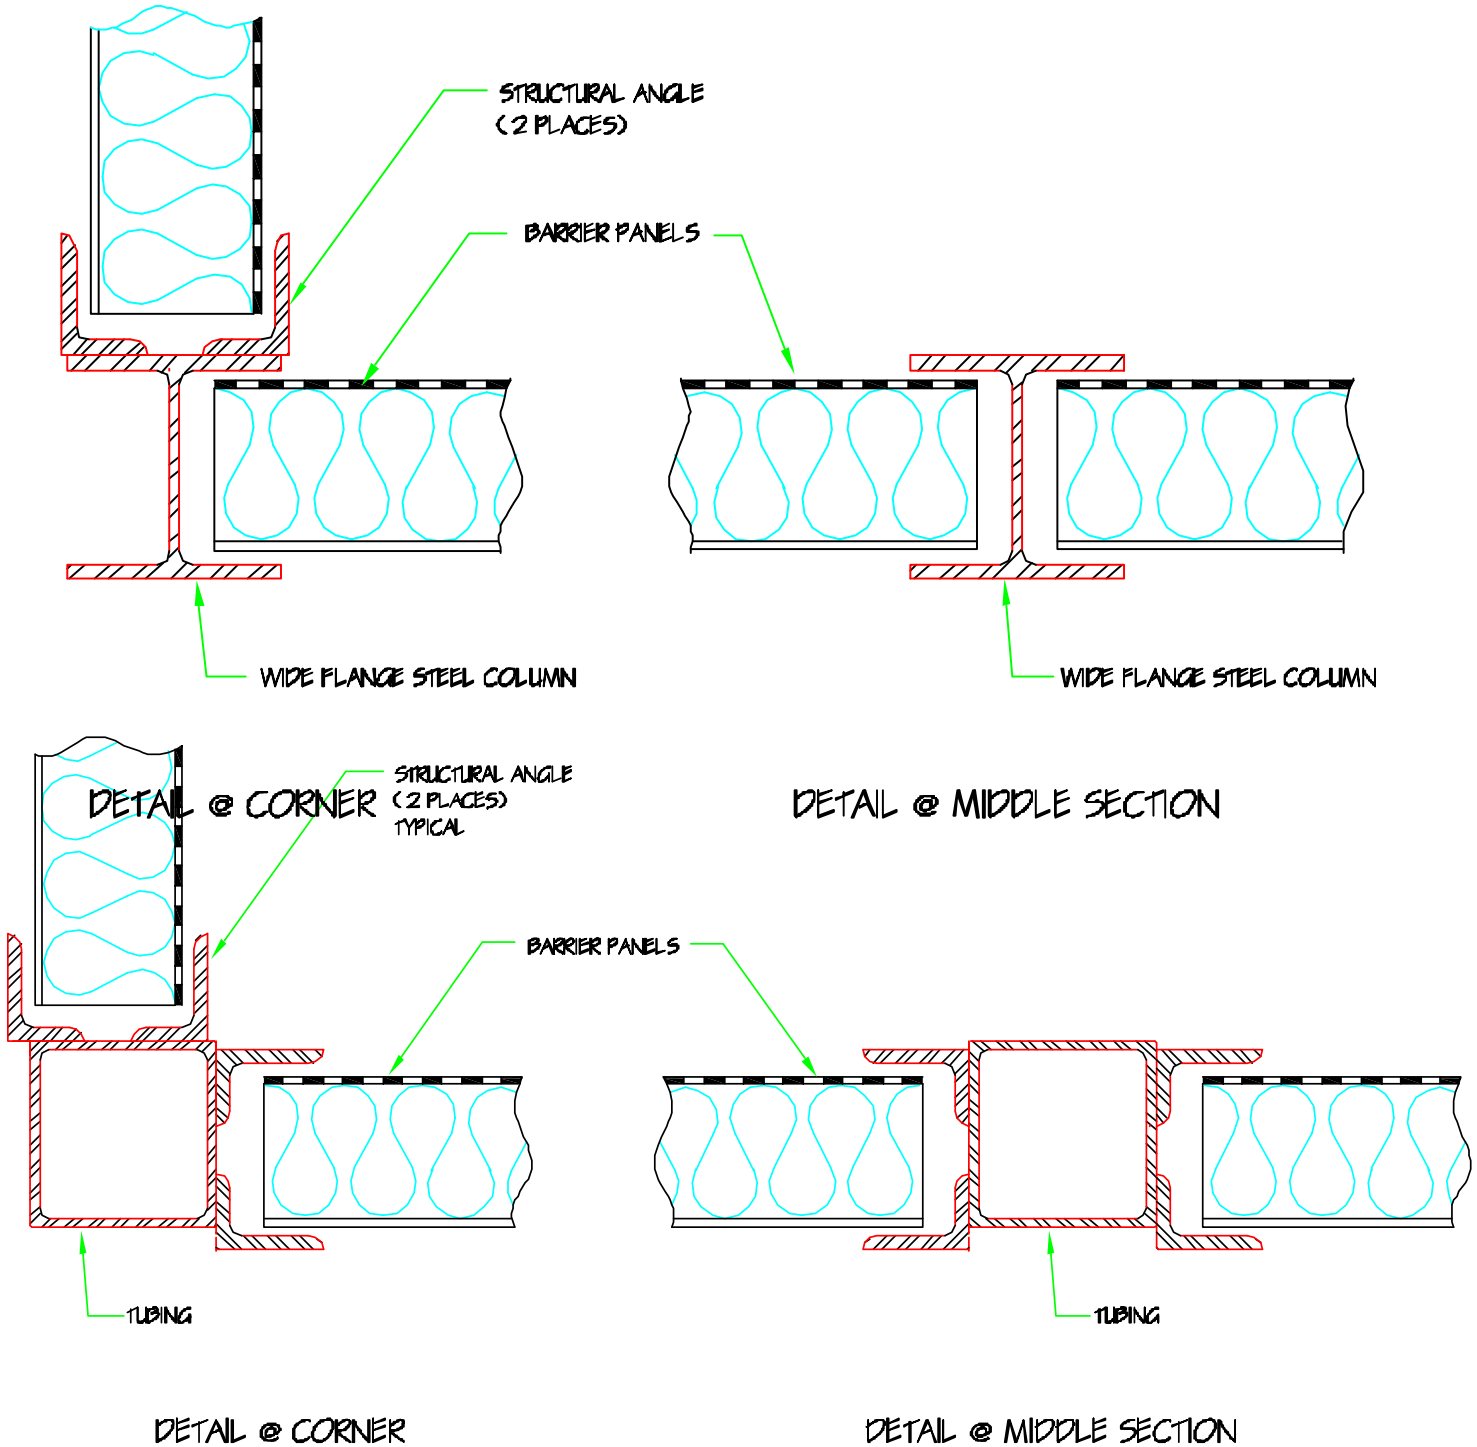


ALTERNATIVE 4 FOR COLUMN DETAIL

IAC Acoustics Noishield[®] Sound Barrier Walls

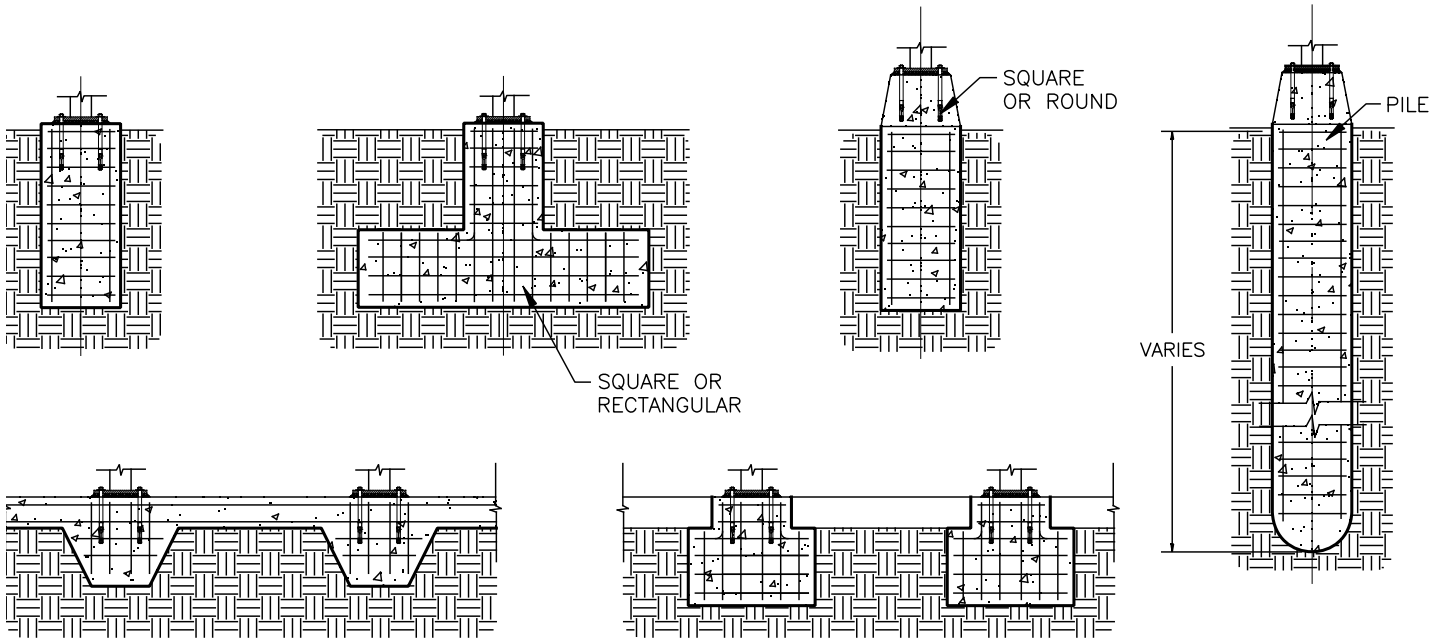

CONCEPTUAL FOUNDATION AND FOOTER DETAILS FOR IAC ACOUSTICS NOISHIELD BARRIERS

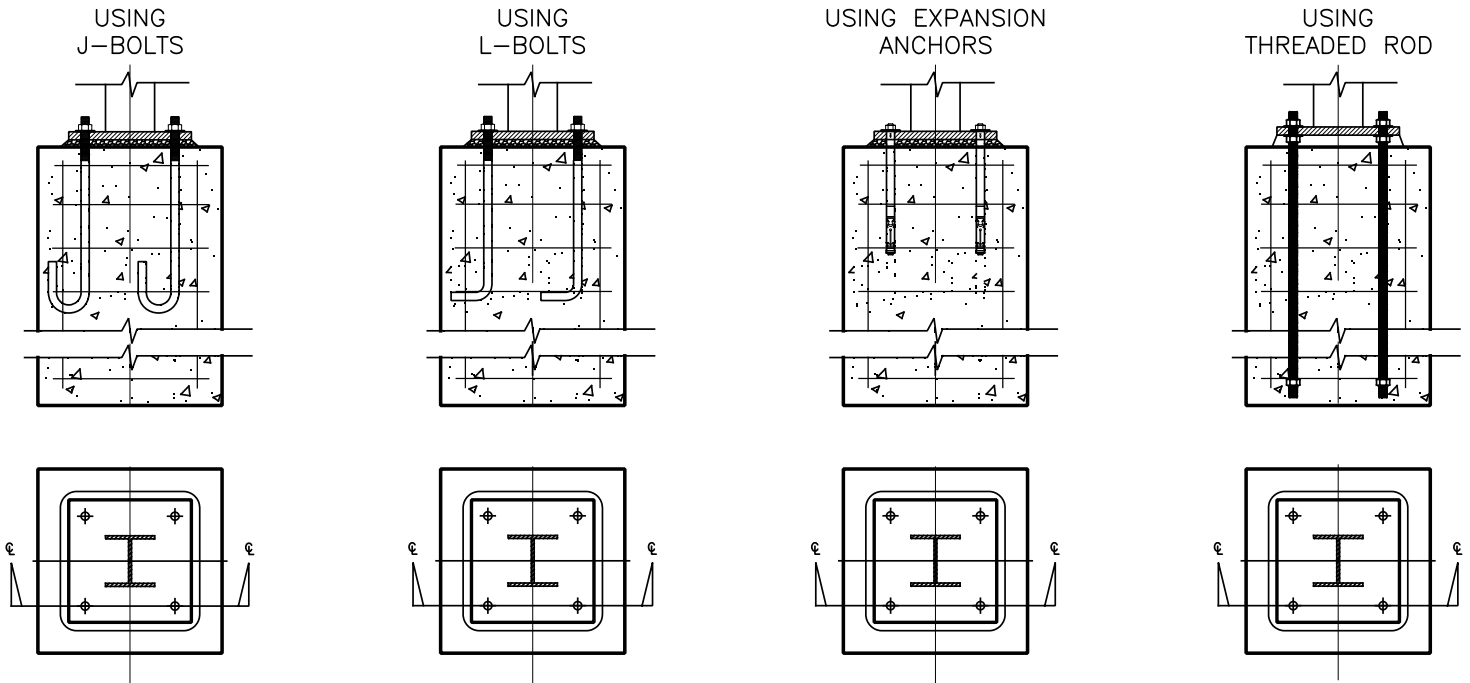

IAC ACOUSTICS NOISHIELD BARRIER CONCEPTUAL ANCHORING DETAILS

